


Site Area 2

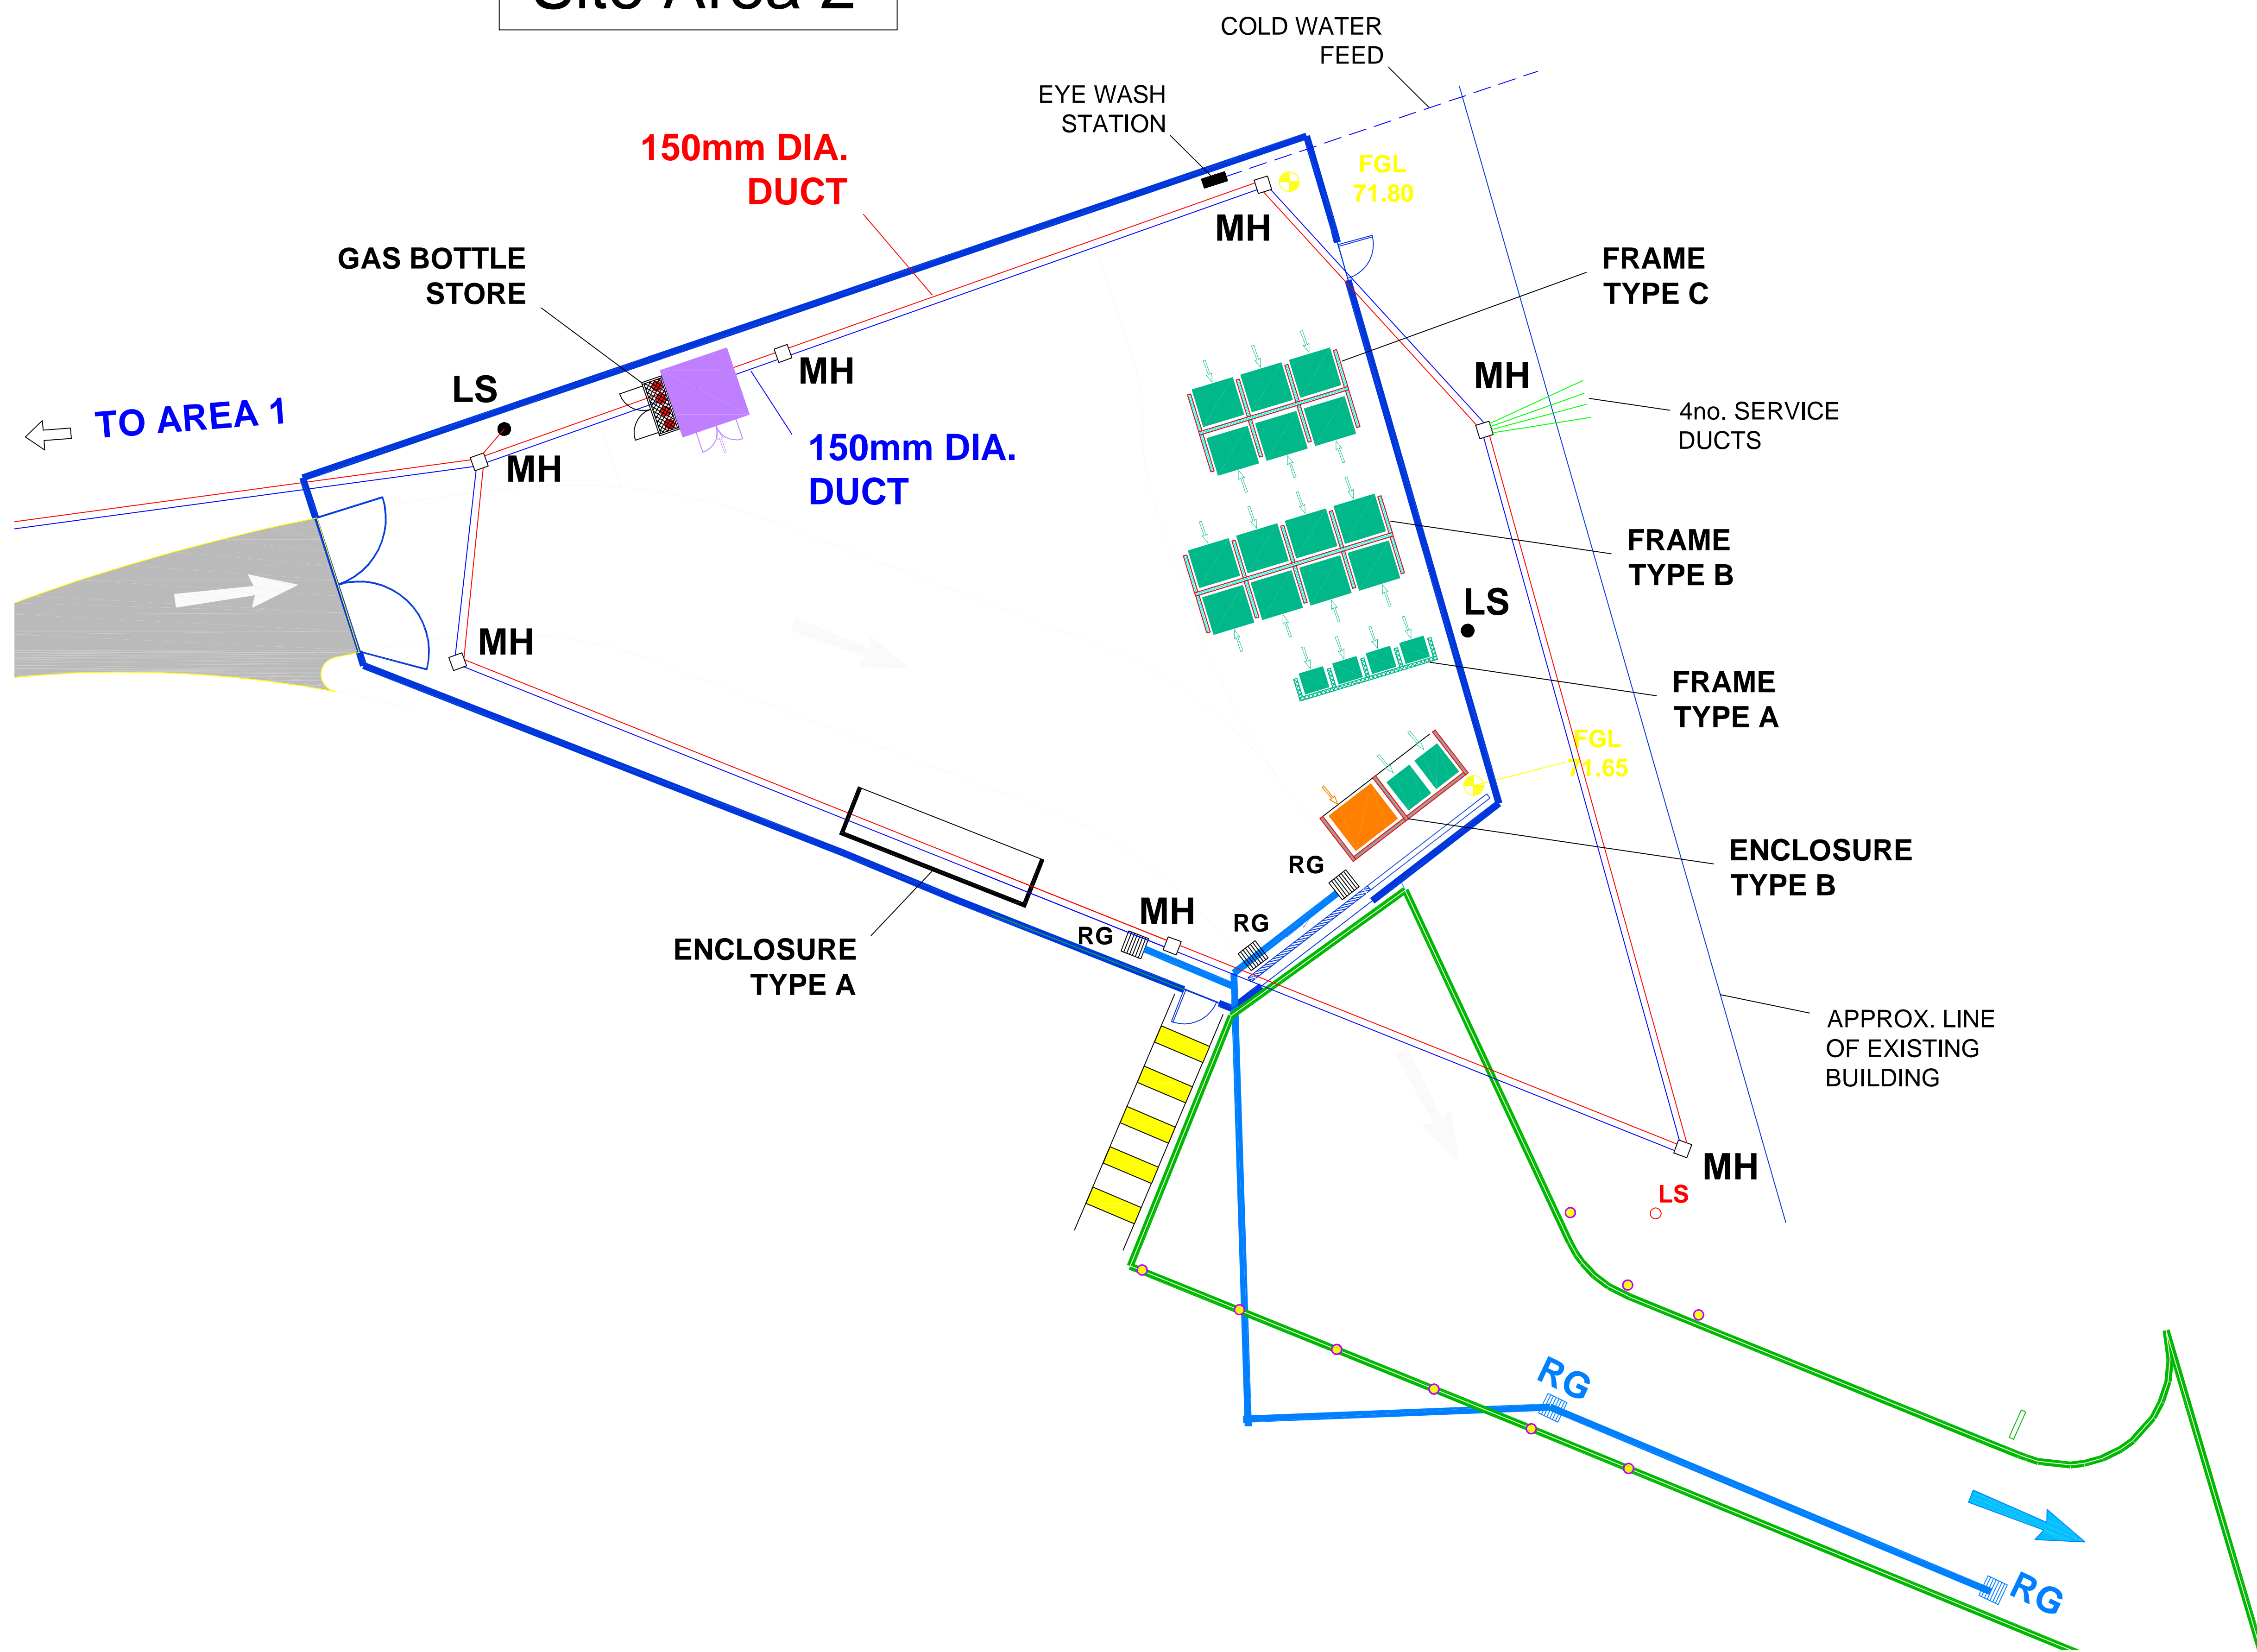

Rev.	Modification	Date
-	-	-
BENNETT CONSTRUCTION Ltd. Forest Park, Mullingar, Co. Westmeath, Ireland. T. + 353 44 9346000 www.bennettconstruction.com		
Project: SITE DEVELOPMENT - FINGLAS.		
Title: SITE PLAN - AREA 2		Part/Drg. no. 15-01-101
Client: BORD GAIS NETWORKS		Scale: N.T.S. Date: FEB. '15 Ckd.